


ENGINEER	FIRM Information Station Specialists, Inc.			
APPROVED	SHEET	Description Magnum k1 Ground Installation - Full View		
	SCALE N/A			
DRAWN BY Geoff Penna	SIZE X	FSCM NO.	DWG NO. 57	REV. .3
DATE 01/26	Copyright 2026, Information Station Specialists, Inc. All rights reserved.			

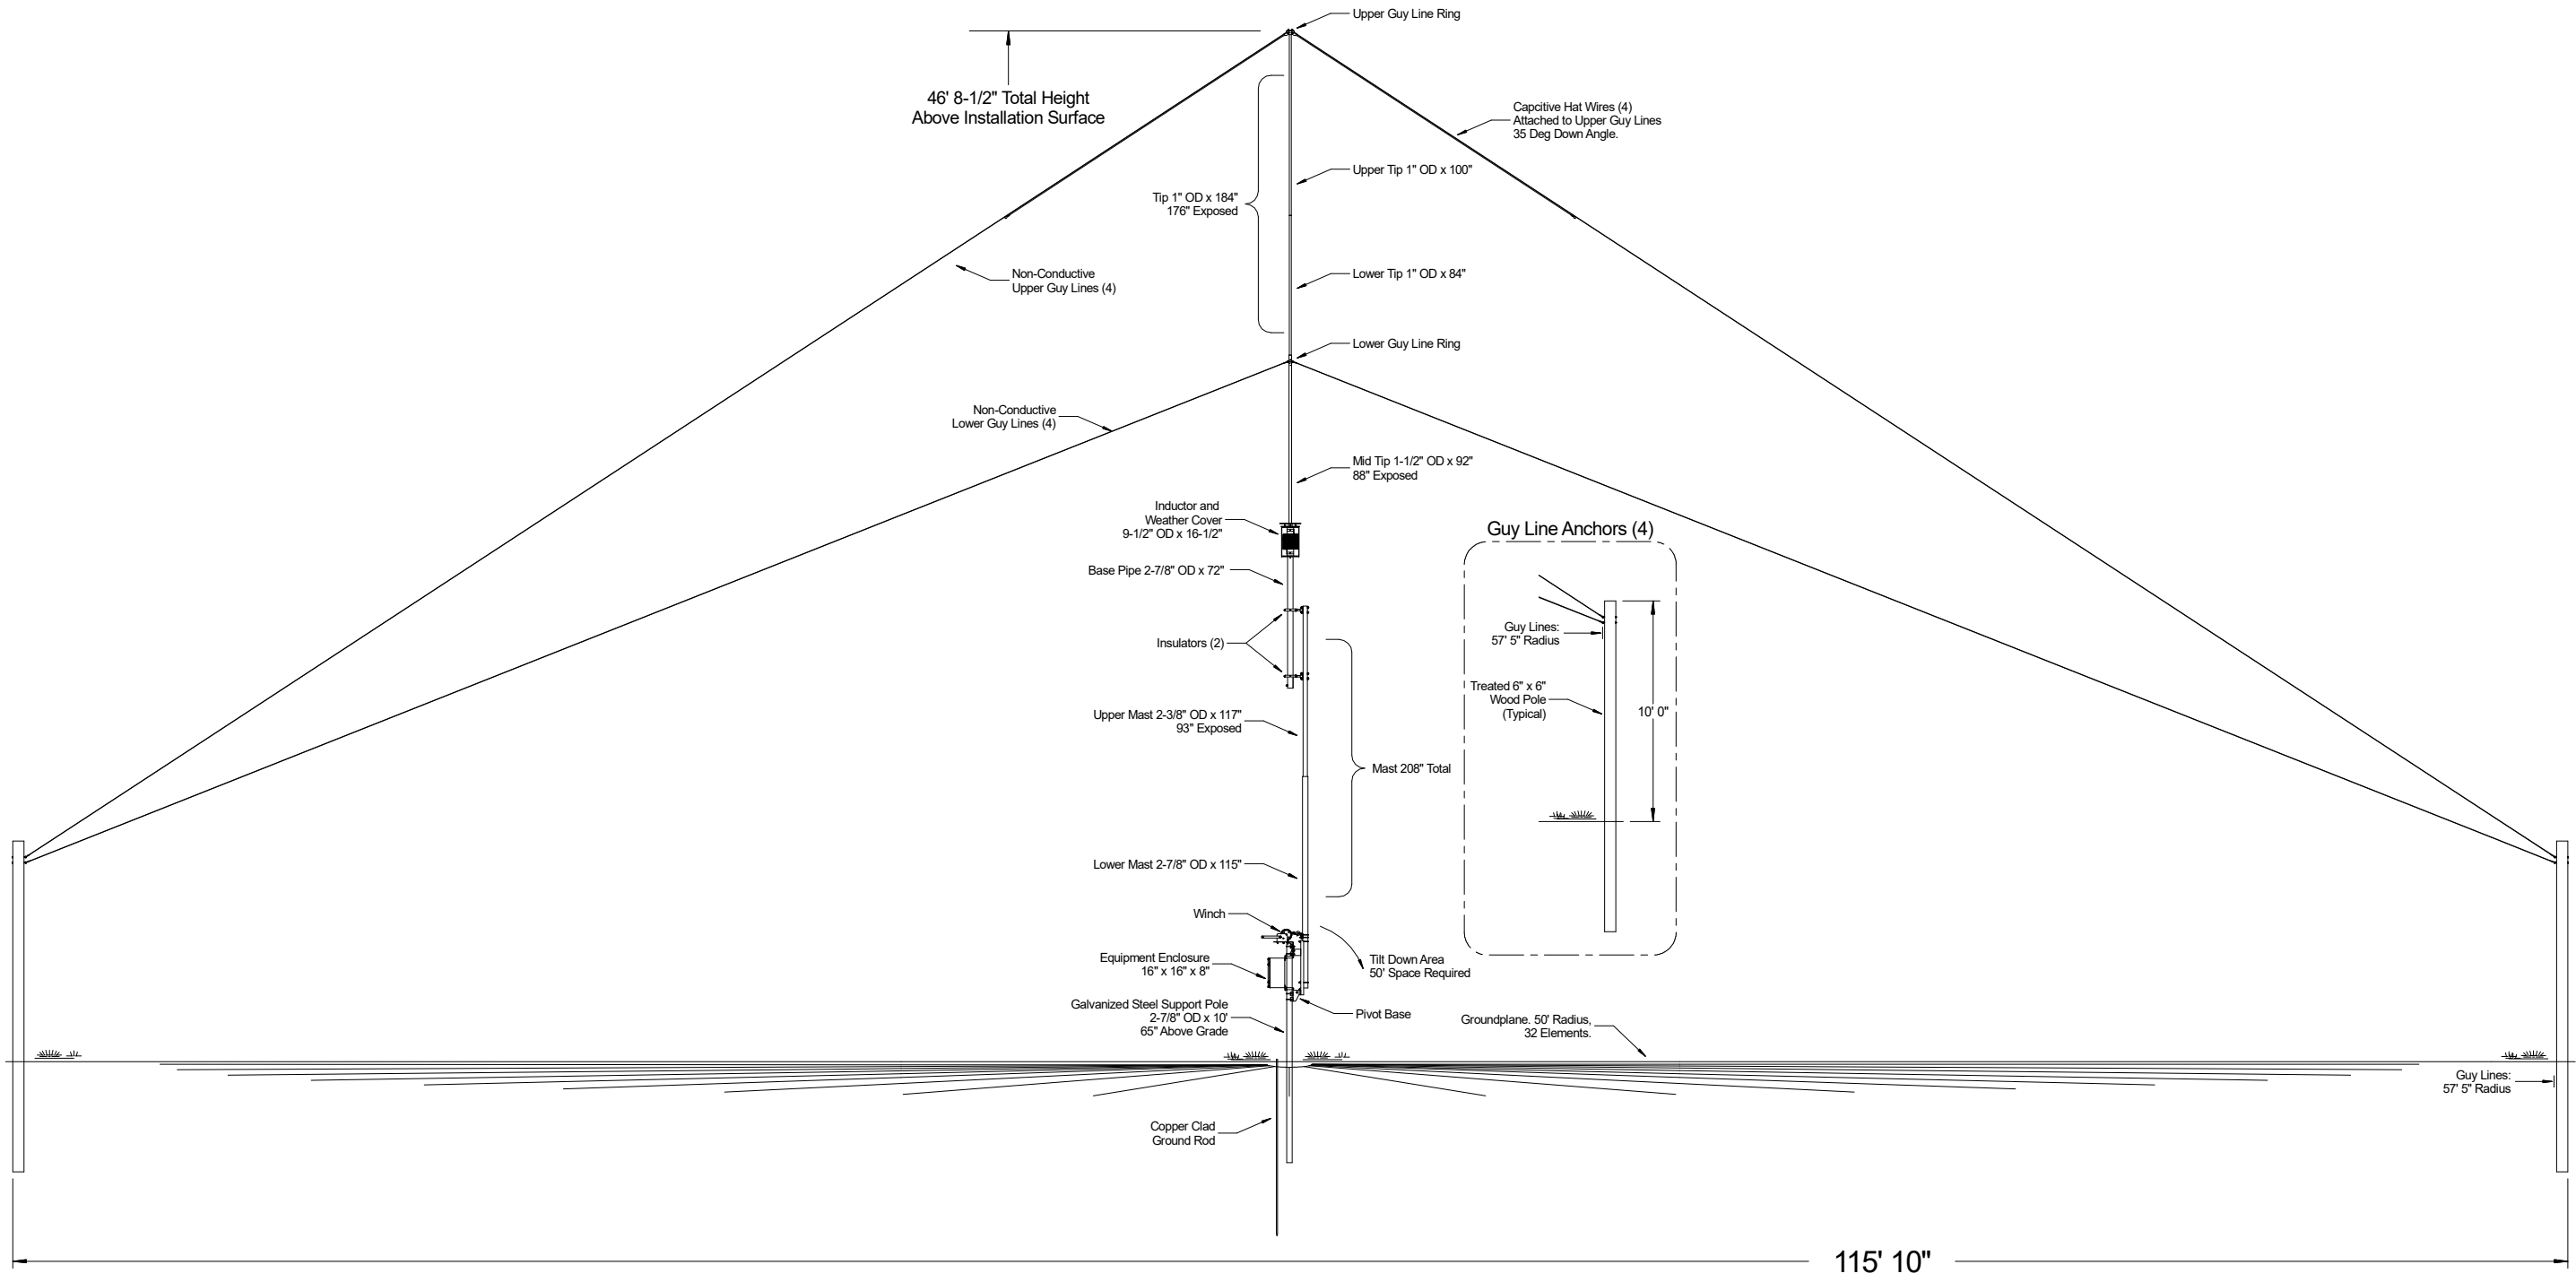

ENGINEER	FIRM		Information Station Specialists, Inc.	
PROJECT	SHEET	Description		
	SCALE	Magnum k1 Ground Installation		
	N/A			
DRAWN BY	DATE	ISSUED BY	DATE	REV.
Geoff Penna	X		58	3
DATE	Copyright 2026, Information Station Specialists, Inc. All rights reserved.			
01/26				

