


APPROVED	SHEET	Information Station Specialists, Inc.		
	SCALE	N/A		
Printed By	Geoff Penna	SIZE	PSM-N	REV
DATE	01/26	58		.1

Description

Magnum k1 Ground Installation

Copyright 2026, Information Station Specialists, Inc. All rights reserved.

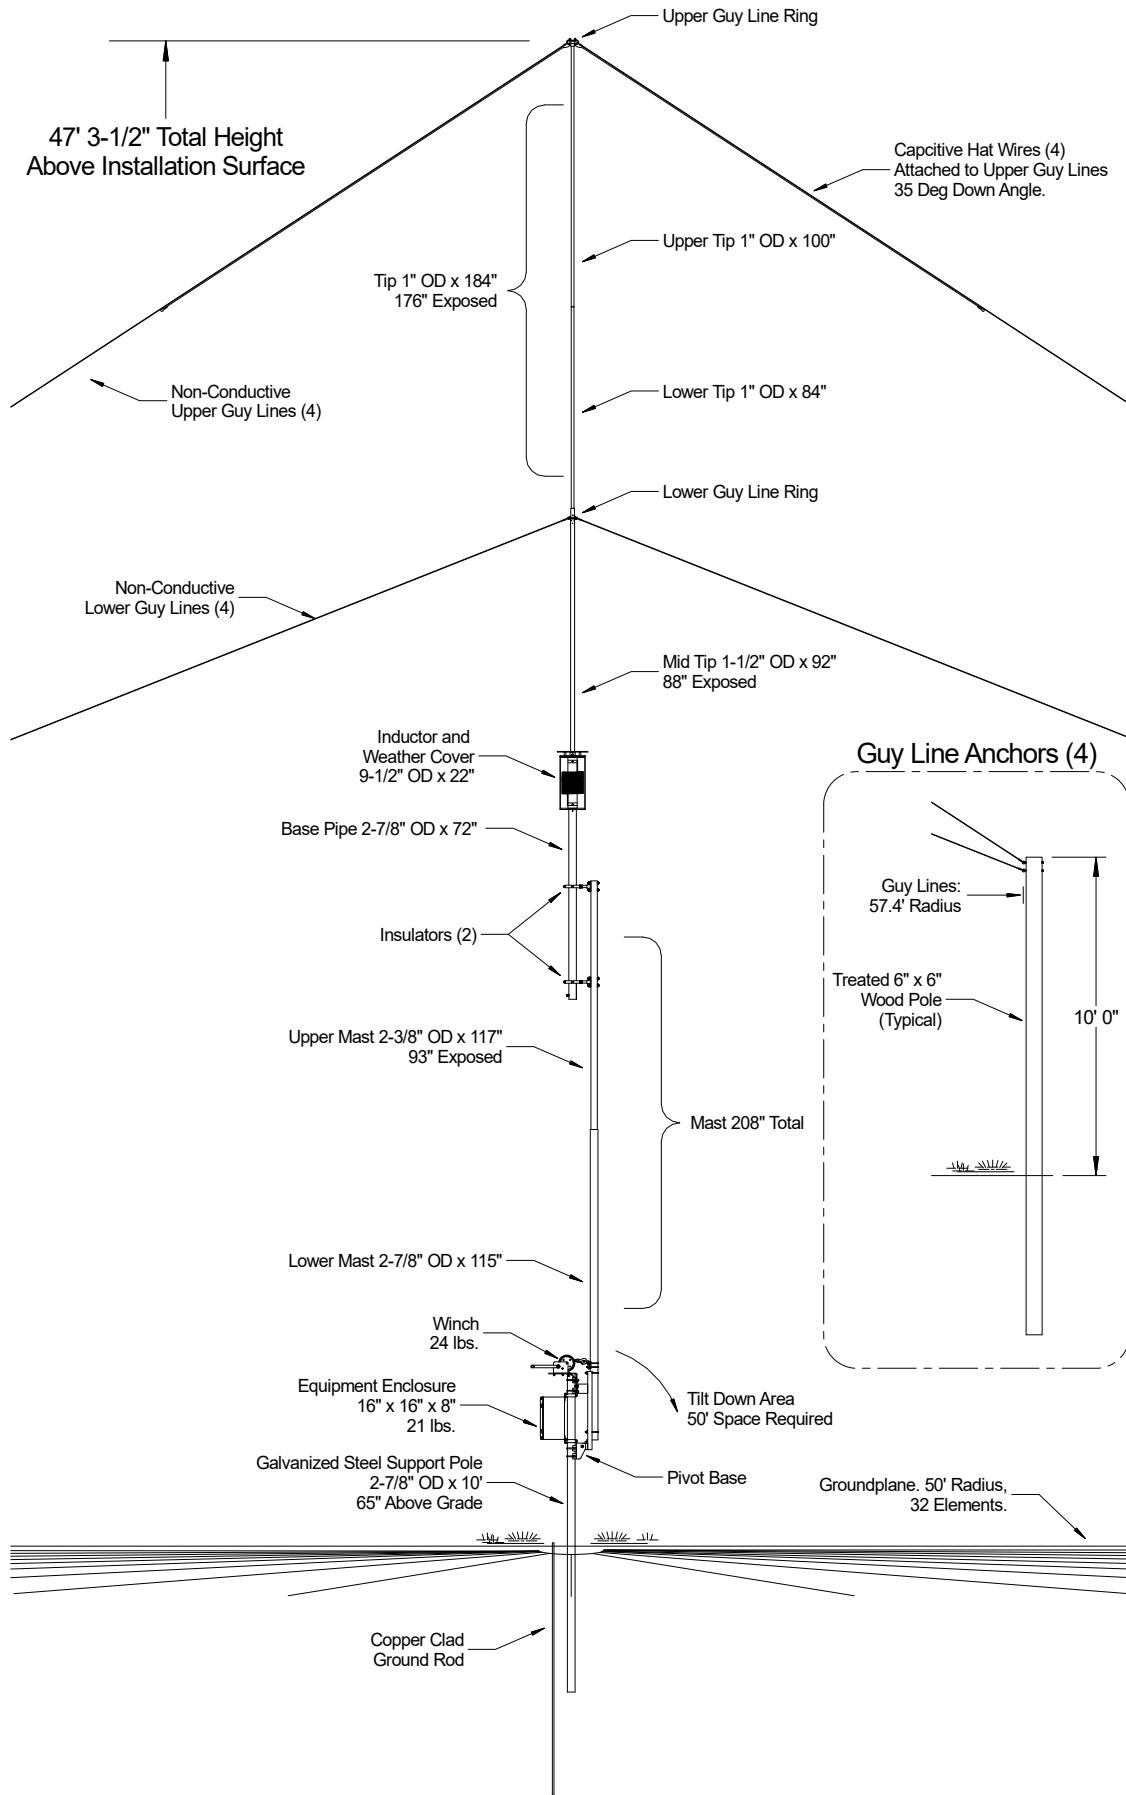

ENGINEER	FIRM			
	Information Station Specialists, Inc.			
APPROVED	SHEET	Description		
		Magnum k1 Ground Installation - Full View		
DRAWN BY	Geoff Penna	SIZE X	FSM NO. 57	
SCALE	N/A	DWG NO. 57	REV .2	
DATE	01/26	Copyright 2026, Information Station Specialists, Inc. All rights reserved.		

