


ENGINEER	FIRM Information Station Specialists, Inc.			
APPROVED	SHEET	Description Magnum K1 Roof Installation - Full View		
	SCALE N/A			
DRAWN BY Geoff Penna	SIZE X	FSCM NO.	DWG NO. 56	REV .3
DATE 01/26	Copyright 2026, Information Station Specialists, Inc. All rights reserved.			

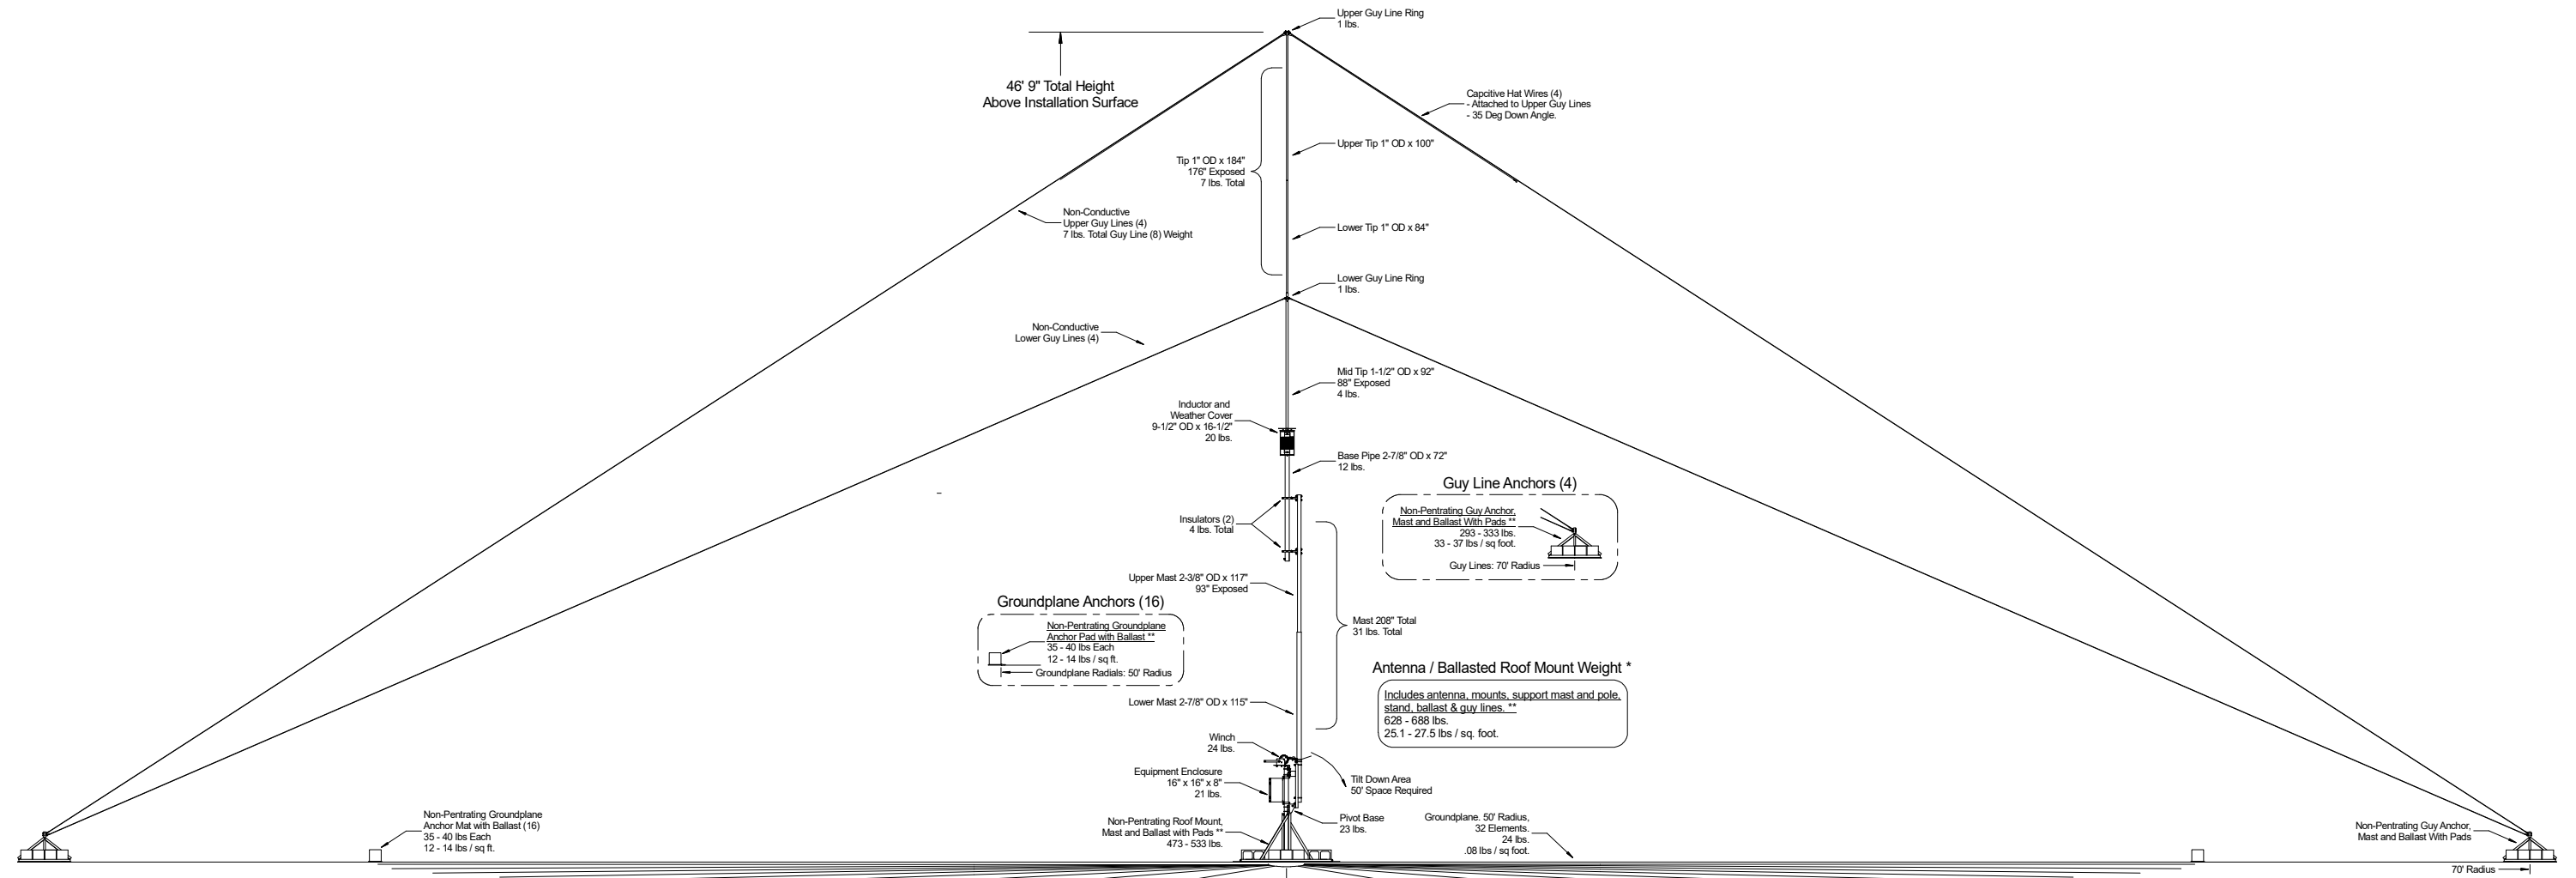

\* See Specifications for Total Weights  
 \*\* Standard 16" x 8" x 8" Cinder Block, 30 - 35 lbs. each.

