


| | | | | |
|----------|-------------|--|----------|---------|
| APPROVED | SHEET | Information Station Specialists, Inc. | | |
| | | Description Magnum K1 Roof Installation | | |
| DRAWN BY | Geoff Penna | SIZE | FSQM NO. | DWG NO. |
| DATE | 01/26 | X | 55 | REV. 2 |

Copyright 2026, Information Station Specialists, Inc. All rights reserved.

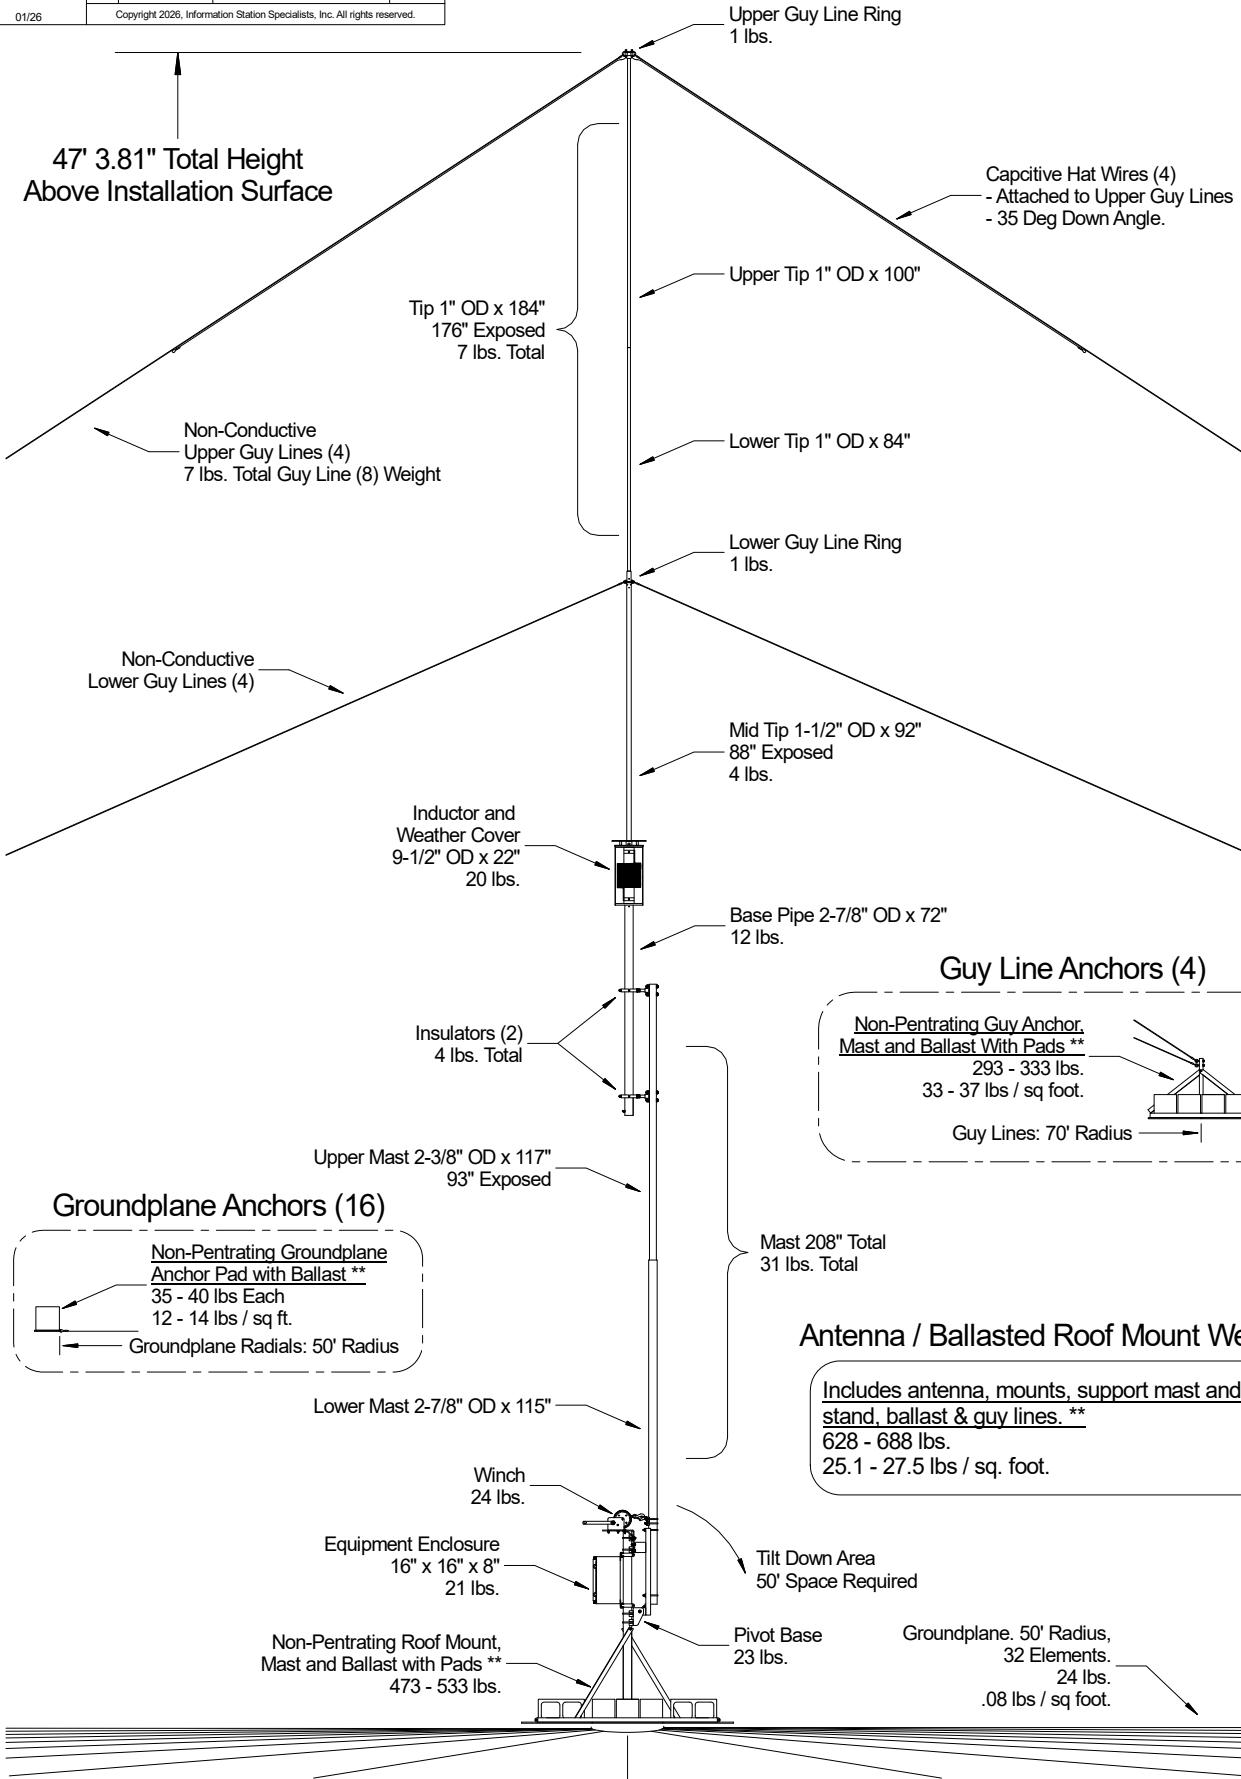

* See Specifications for Total Weights

** Standard 16" x 8" x 8" Cinder Block, 30 - 35 lbs. each.